


Ground Floor EMERGENCY LIGHTING

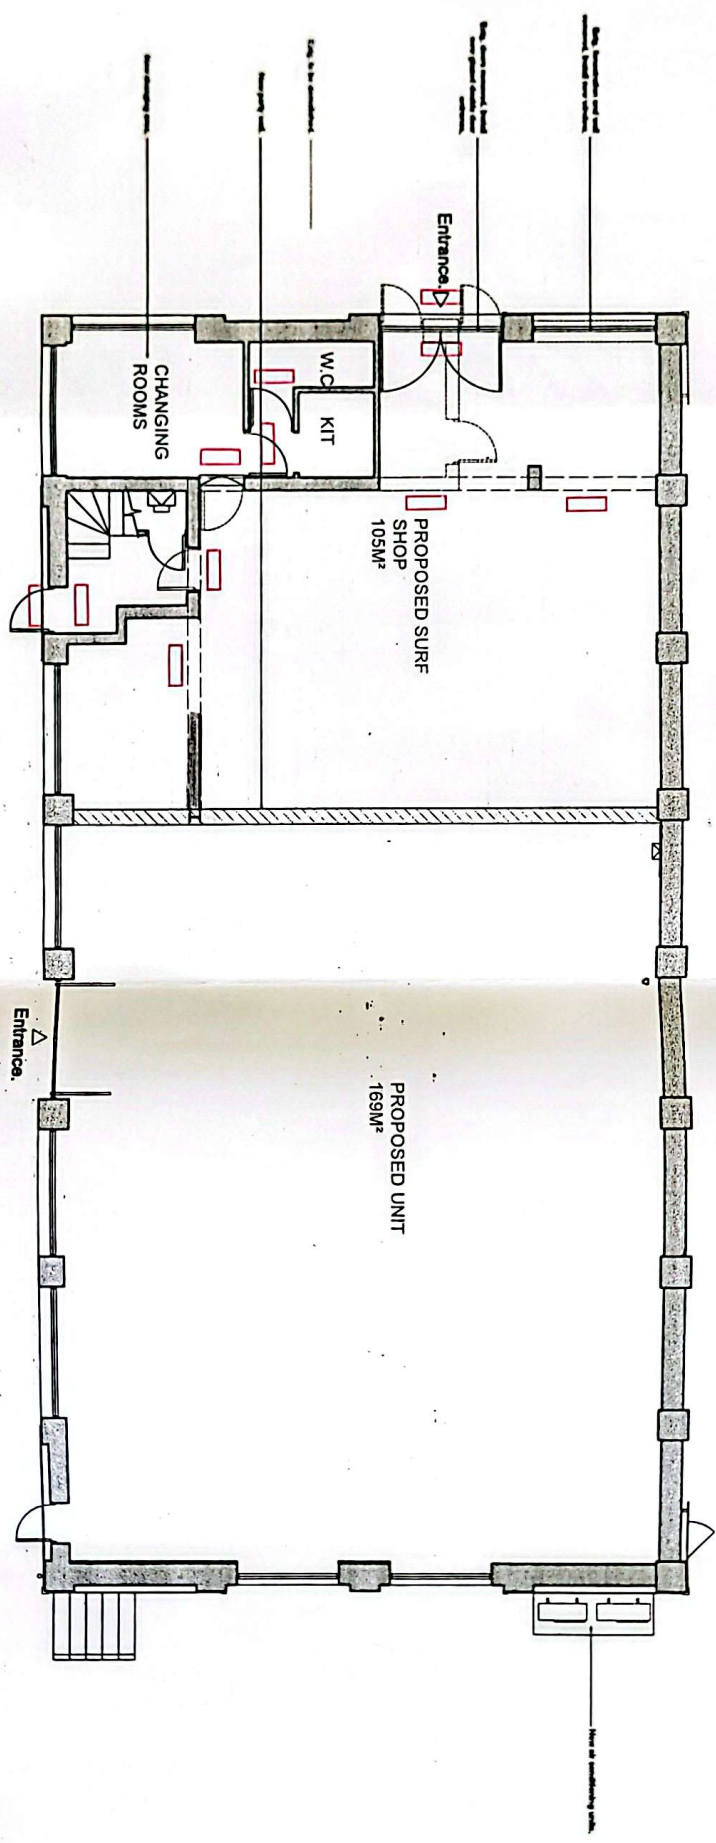

Ground Floor Plan - As Proposed
1:50

Notes

- This drawing is to be read in conjunction with all other relevant drawings, details and specifications.
- DO NOT SCALE FOR CONSTRUCTION PURPOSES. Use given dimensions only.
- All dimensions to be confirmed prior to construction.
- Any discrepancies should be reported to the architect at the earliest convenience.

NOTE

Removal of structural elements to be carried out in accordance with a detailed method statement, approved by the structural engineer.

ZOARCHITECTS

01753 704210
01753 704211
01753 704212

Purple Dot Pension

Carleek Surf Shop
Channon Road
Salisbury

Ground Floor Plan
As Proposed

2145.30

2145.30